


First Floor

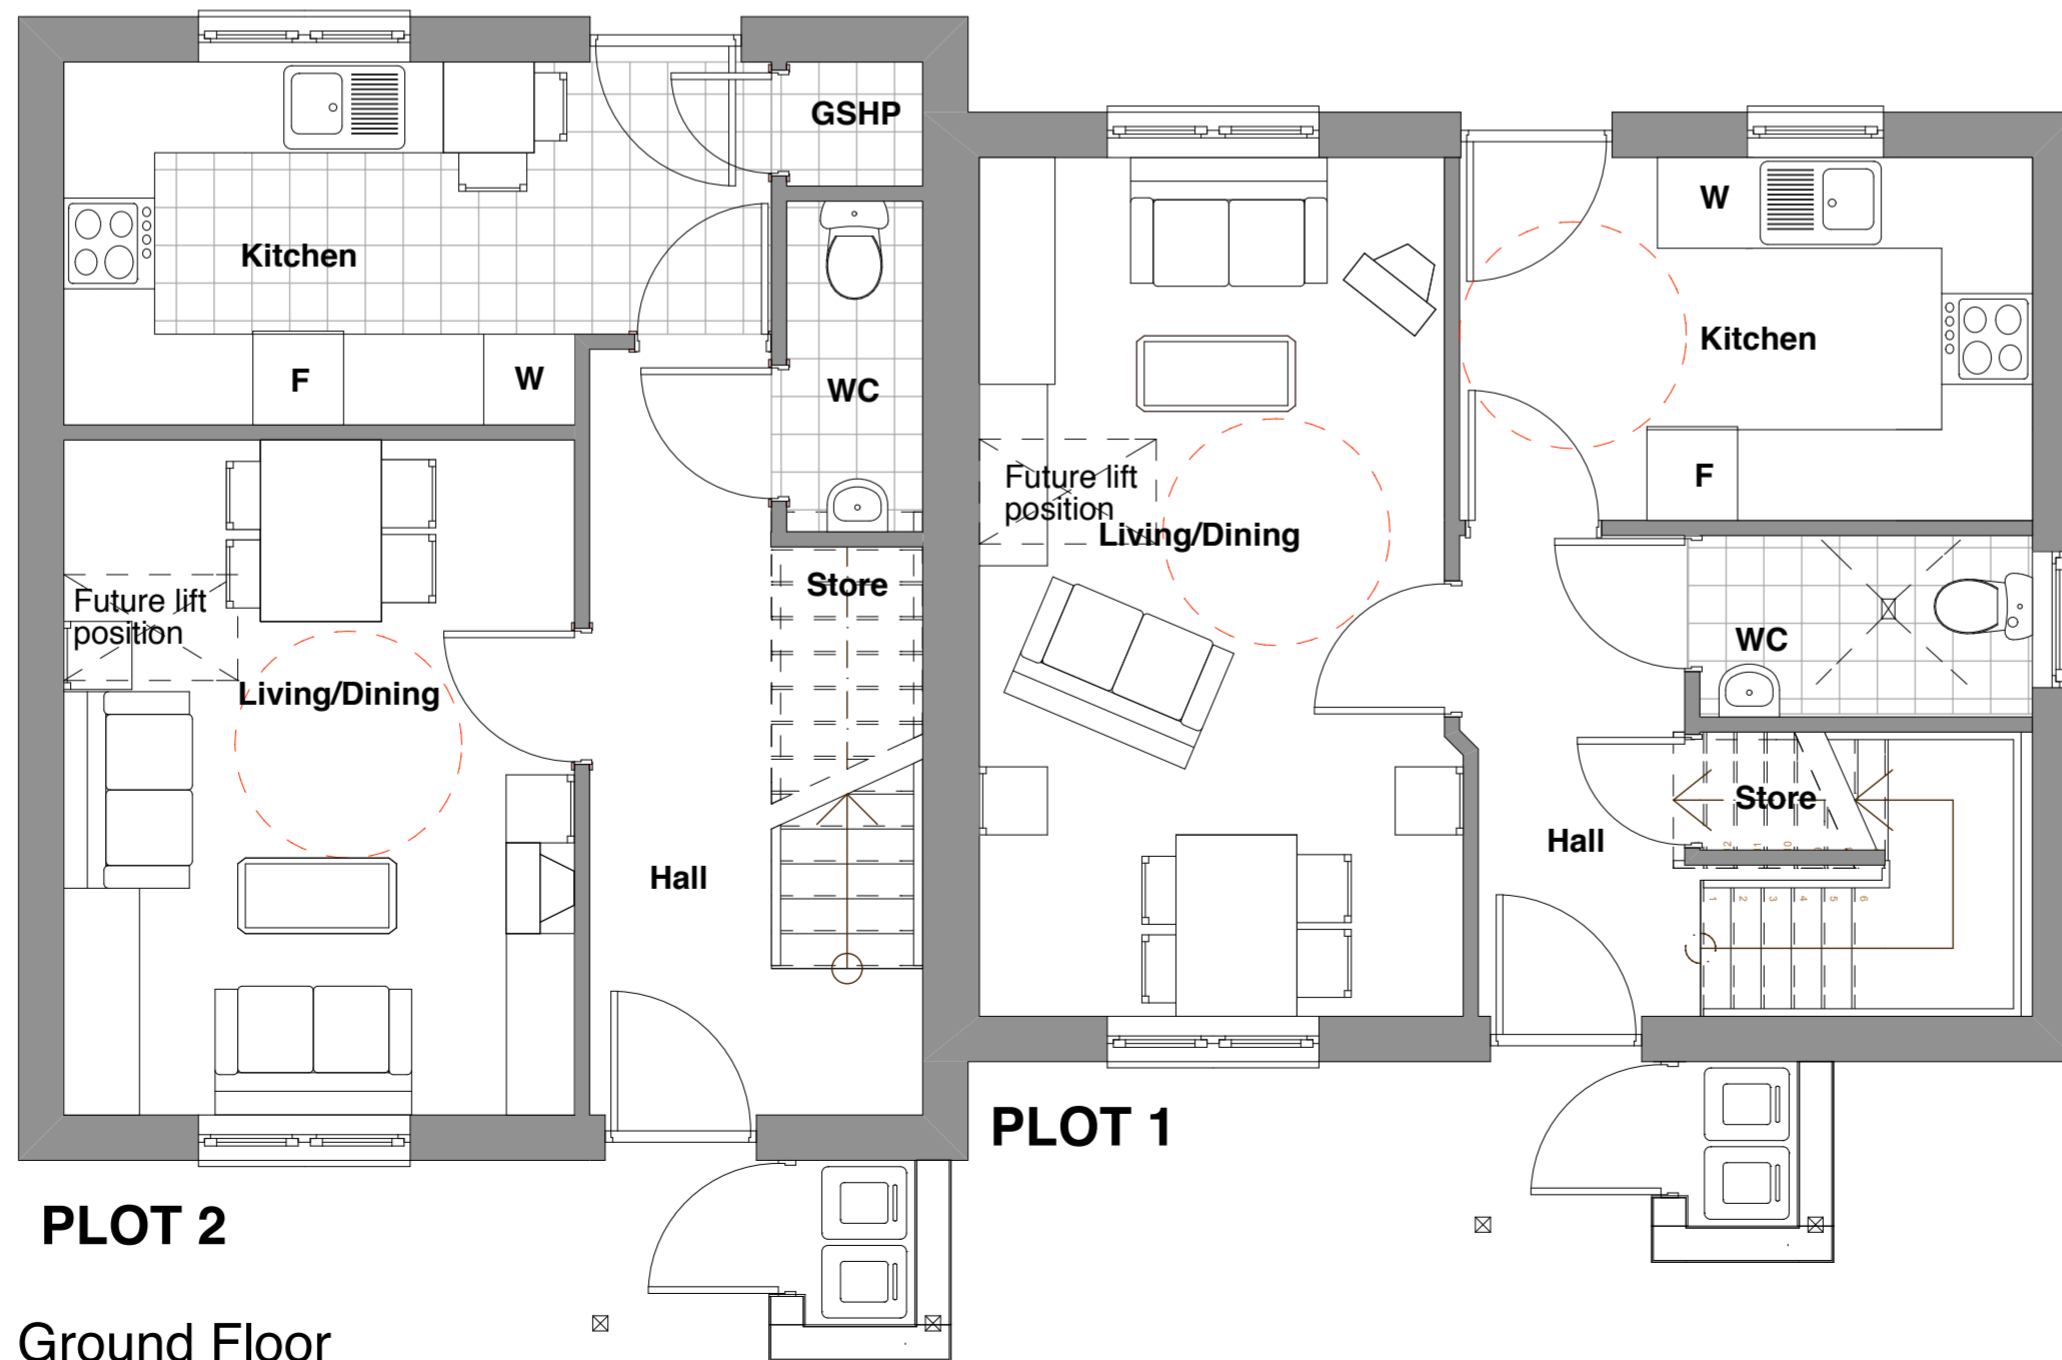

PLOT 2  
Ground Floor

# NOTES

DO NOT SCALE.  
DIMENSIONS TO BE CHECKED ON SITE.  
THIS DRAWING IS COPYRIGHT AND MAY NOT BE  
REPRODUCED WITHOUT WRITTEN PERMISSION.

A 13.11.07 Kitchen/ WC layout altered and plot numbers shown. DLB  
revisions

client  
West Mercia Homes Ltd

project  
Hanley Swan Paddock,  
Worcestershire.

drawing  
Block 1 - Plans

**DJD Architects**  
2 St Oswald's Road, WORCESTER, WR1 1HZ  
telephone: (01905) 612864 fax: (01905) 610011  
email: mail@djdarchitects.co.uk web: www.djdarchitects.co.uk

date by checked  
Oct 2007 DLB  
scale drawing number  
1:50 2007/K177/ 37A

PRELIMINARY